


Back Shift Staffing Schedule

Wing 2

2.25 wte Social Care Assistants
1.25 wte Social care Worker
0.5 wte Senior Social Care Worker

Wing 1

2.25 wte Social Care Assistants
1 wte Social Care Worker
0.25 wte Senior Social Care Worker

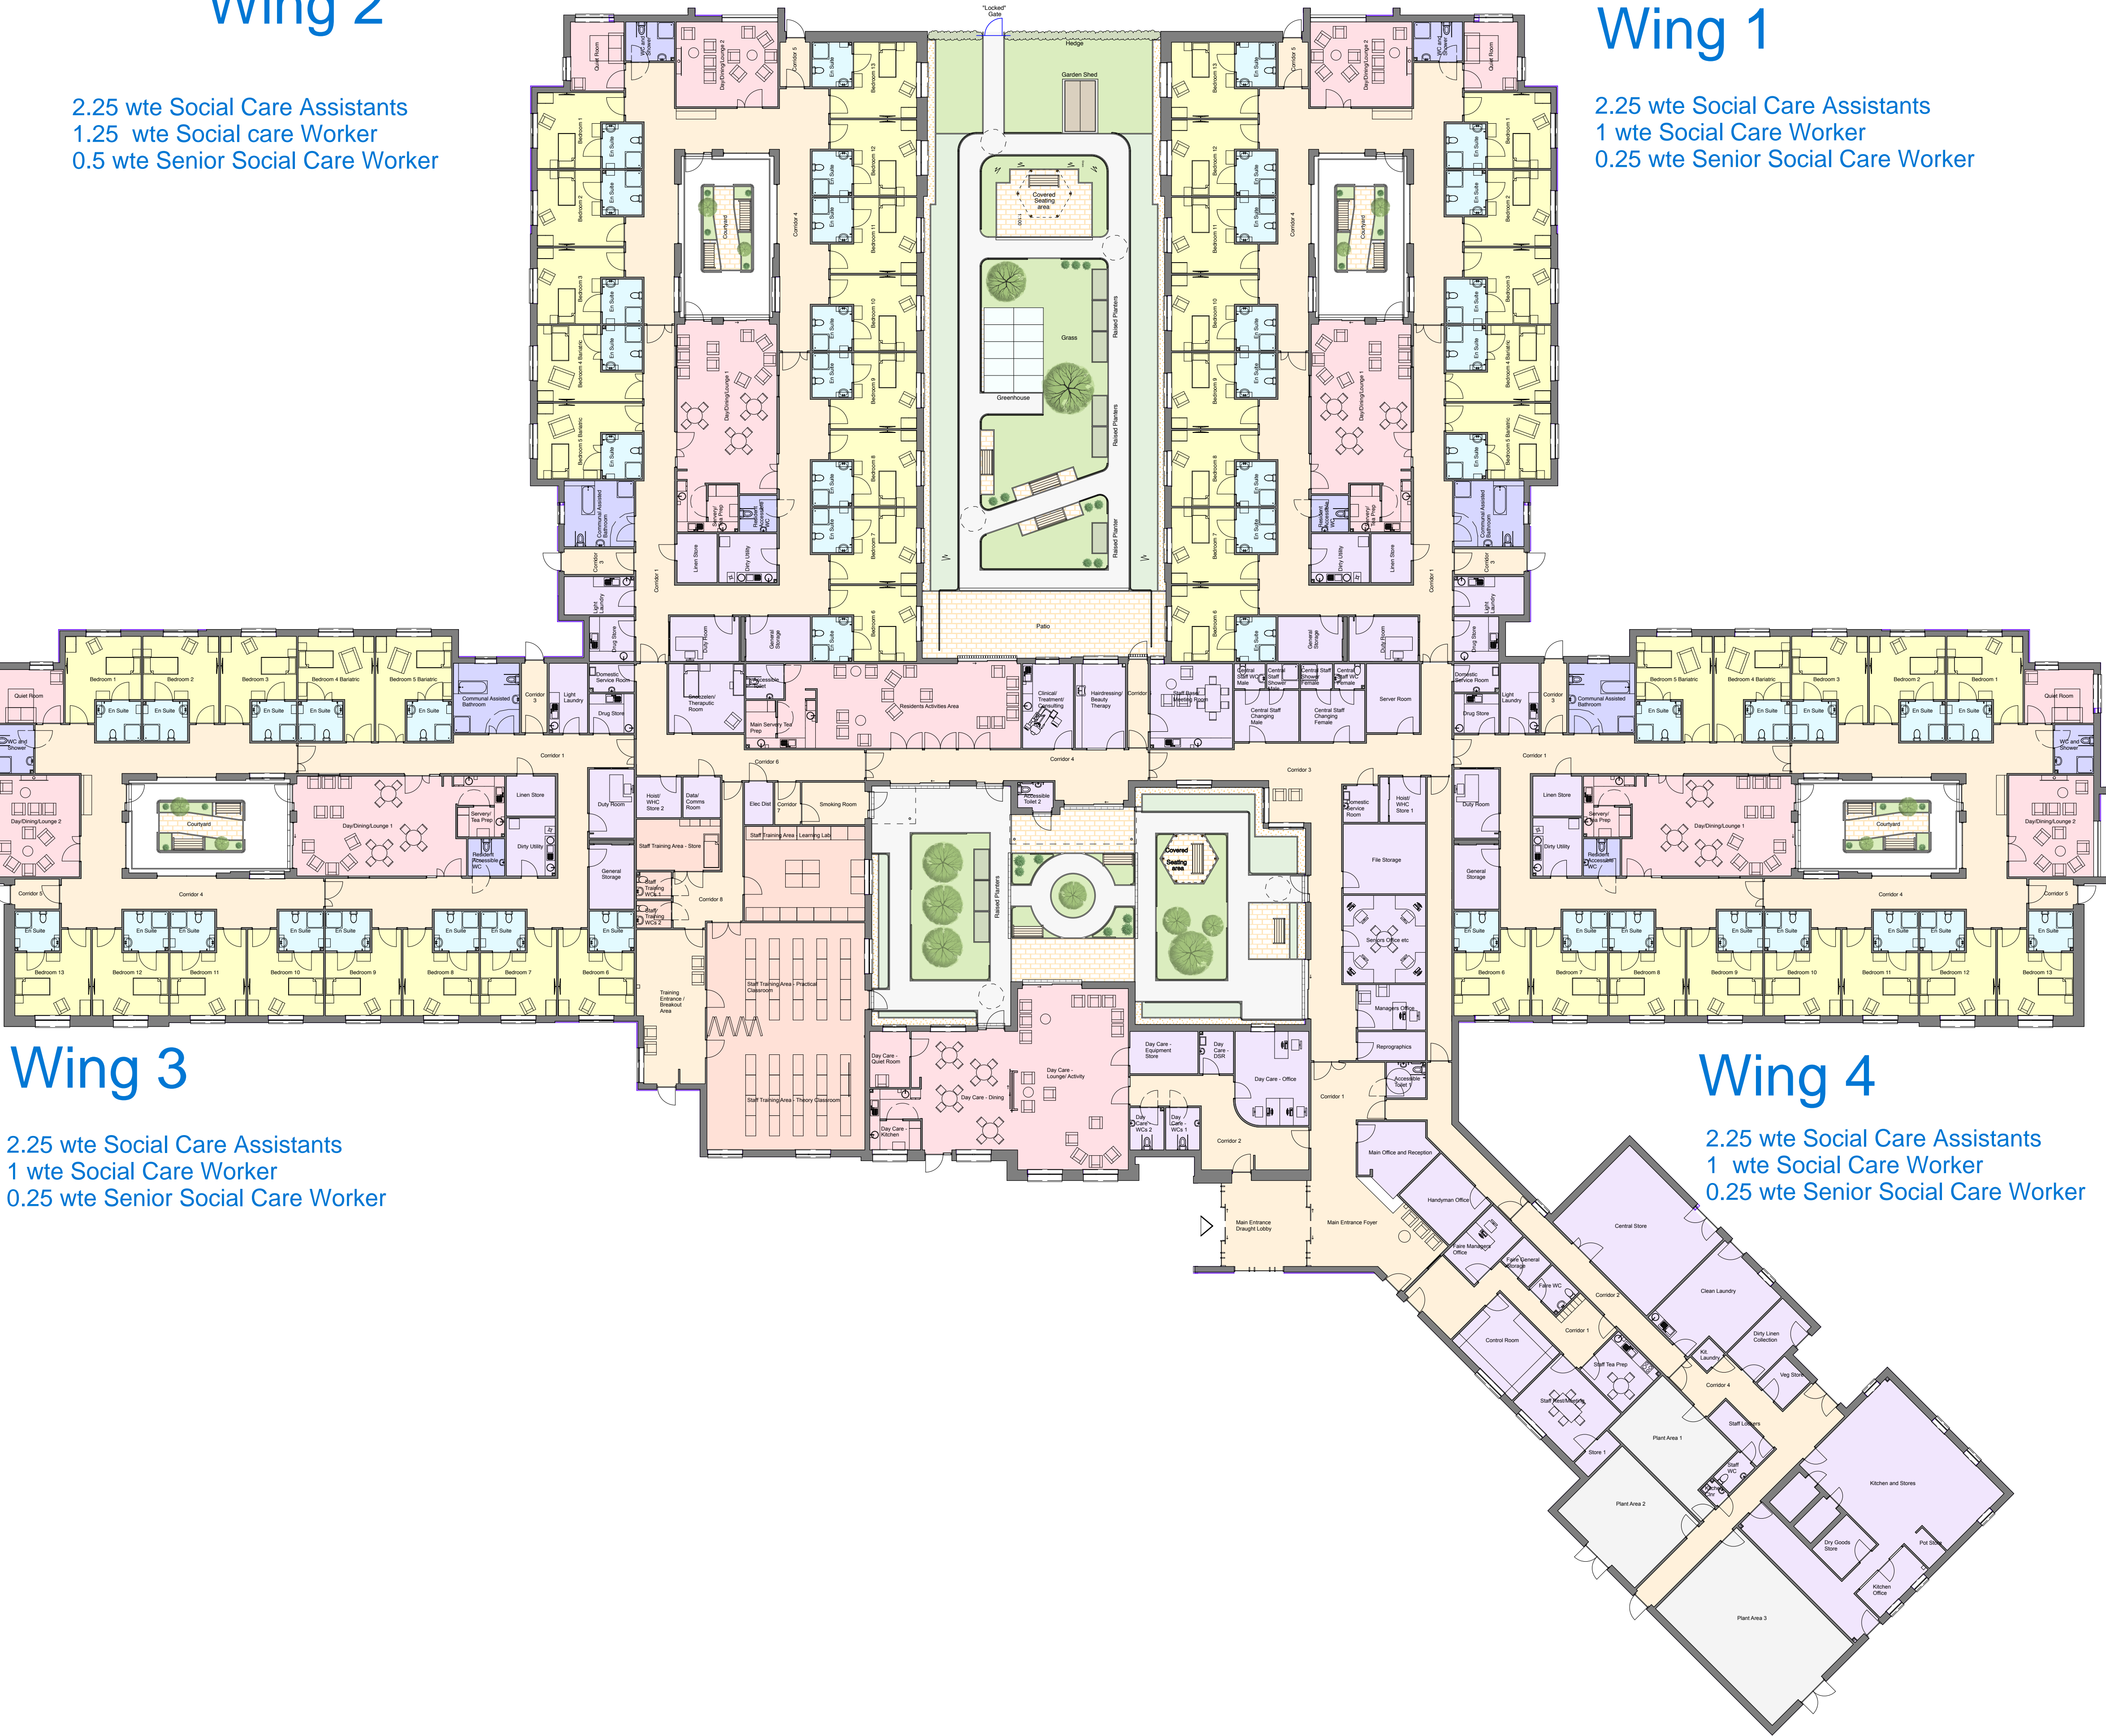

Wing 3

2.25 wte Social Care Assistants
1 wte Social Care Worker
0.25 wte Senior Social Care Worker

Wing 4

2.25 wte Social Care Assistants
1 wte Social Care Worker
0.25 wte Senior Social Care Worker

NOTES

COPYRIGHT ROBERT POTTER & PARTNERS LLP 2020
DO NOT SCALE. DIMENSIONS FROM THIS DRAWING. ALL DIMENSIONS, INCLUDING FIGURED DIMENSIONS, TO BE CHECKED ON SITE PRIOR TO COMMENCING ANY WORKS

| REVISIONS & ADDITIONS | | DATE | BY |
|--|----------|--|--|
| | | | |
| PROJECT | | | |
| Comhairle nan Eilean Siar. Lewis Care Development, Stornoway. | | | |
| DRAWING TITLE | | | |
| Care Home Ground Floor Plan | | | |
| ROBERT POTTER & PARTNERS CHARTERED ARCHITECTS & PROJECT MANAGERS | | | |
| 7 MILLER ROAD, AYR 51 NEWALL TERRACE, DUMFRIES 110 WEST GEORGE STREET, GLASGOW 2 KINGDOM STREET, LONDON | | KA7 2AX DG1 1LN G2 1QU W2 6BD | 01292 - 261228 01387 - 255509 0141 - 332 9111 020 3479 5931 |
| SCALE | 1:200 A1 | 6380/460 | |
| DATE | Dec 20 | | |
| DRAWN BY | AWM | | |
| CHECKED BY | | | |
| | | REVISION | |