


Night Shift Staffing Schedule

Wing 2

1.5 wte Social Care Assistants
0.5 wte Social Care Worker (shift lead)

Wing 1

1.5 wte Social Care Assistants
0.5 wte Social Care Worker (shift lead)

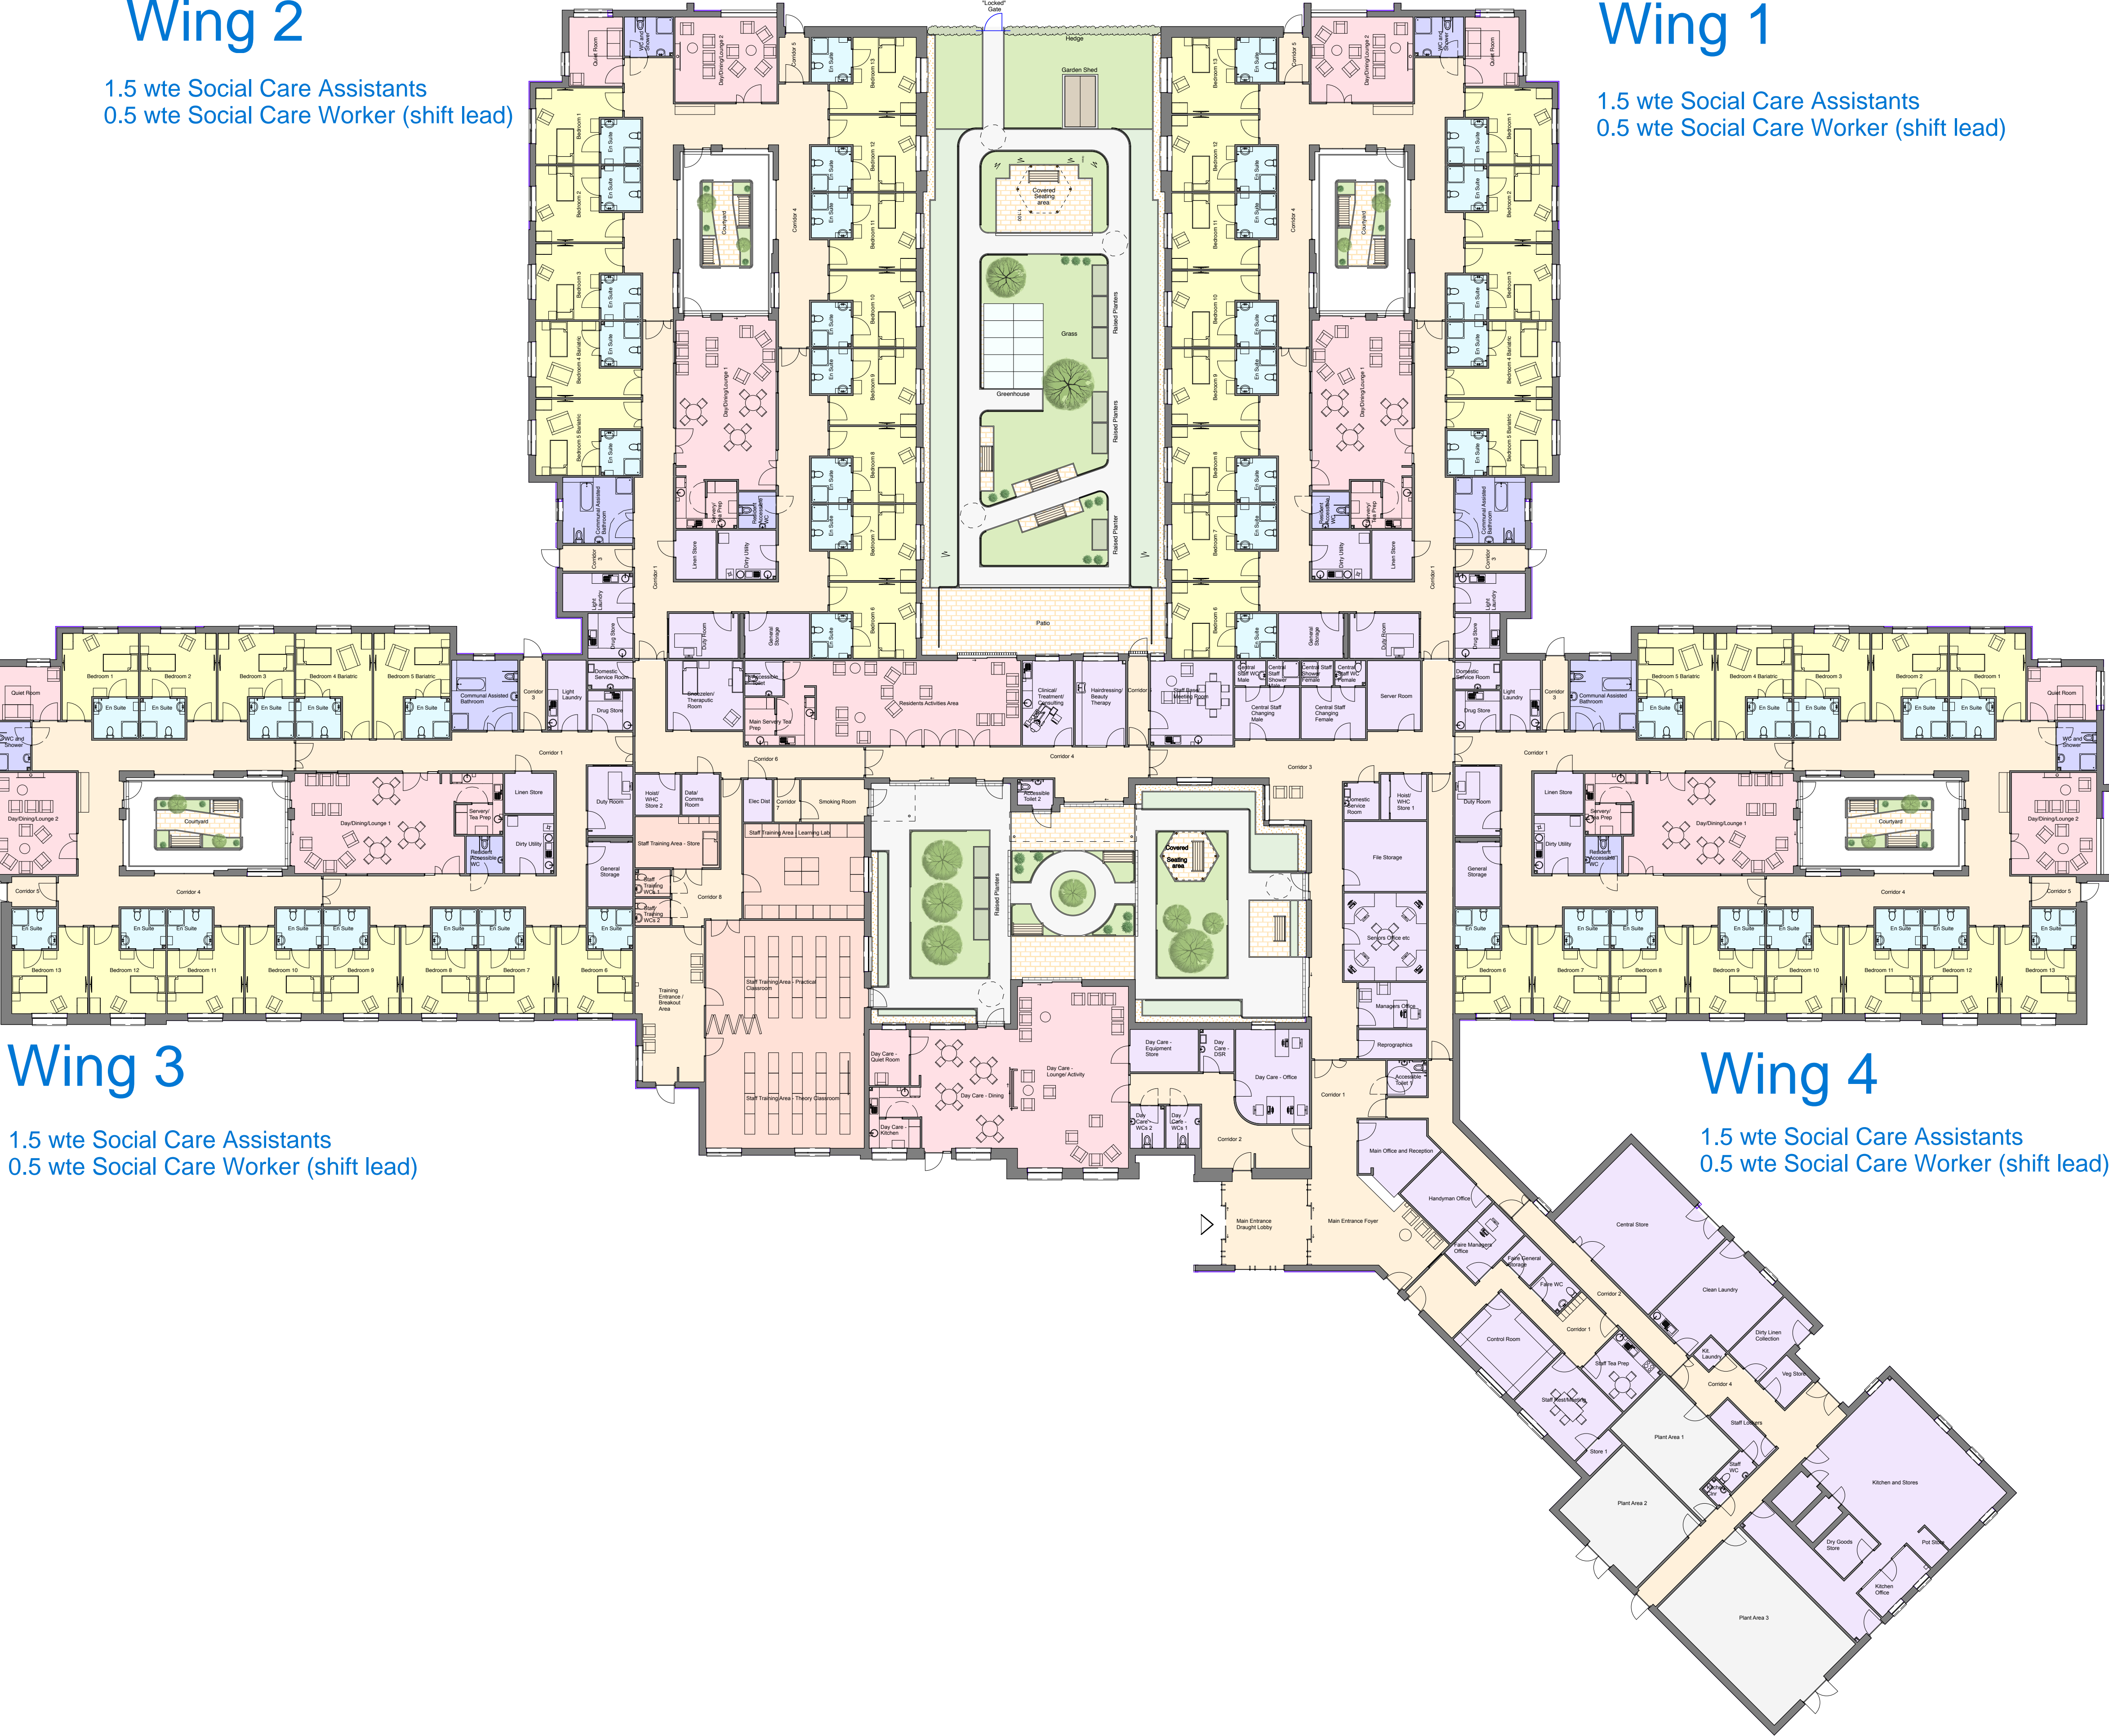

Wing 3

1.5 wte Social Care Assistants
0.5 wte Social Care Worker (shift lead)

Wing 4

1.5 wte Social Care Assistants
0.5 wte Social Care Worker (shift lead)

NOTES

COPYRIGHT ROBERT POTTER & PARTNERS LLP 2020
DO NOT SCALE. DIMENSIONS FROM THIS DRAWING. ALL DIMENSIONS, INCLUDING FIGURED DIMENSIONS, TO BE CHECKED ON SITE PRIOR TO COMMENCING ANY WORKS

REVISIONS & ADDITIONS	DATE	BY

PROJECT

Comhairle nan Eilean Siar.
Lewis Care Development, Stornoway.

DRAWING TITLE

Care Home
Ground Floor Plan

ROBERT POTTER & PARTNERS
CHARTERED ARCHITECTS & PROJECT MANAGERS

7 MILLER ROAD, AYR
51 NEWALL TERRACE, DUMFRIES
110 WEST GEORGE STREET, GLASGOW
2 KINGDOM STREET, LONDON

KA7 2AX
DG1 1LN
G2 1QU
W2 6BD

01292 - 261228
01387 - 255509
0141 - 332 9111
020 3479 5931

SCALE	1:200 A1	6380/460
DATE	Dec 20	
DRAWN BY	AWM	
CHECKED BY		
		REVISION