


Early Shift Staffing Schedule

Wing 2

2.25 wte Social Care Assistants
1 wte Social Care Worker
0.5 Senior Social Care Worker

Wing 1

2.25 wte Social Care Assistants
1 wte Social Care Worker
0.5 Senior Social Care Worker

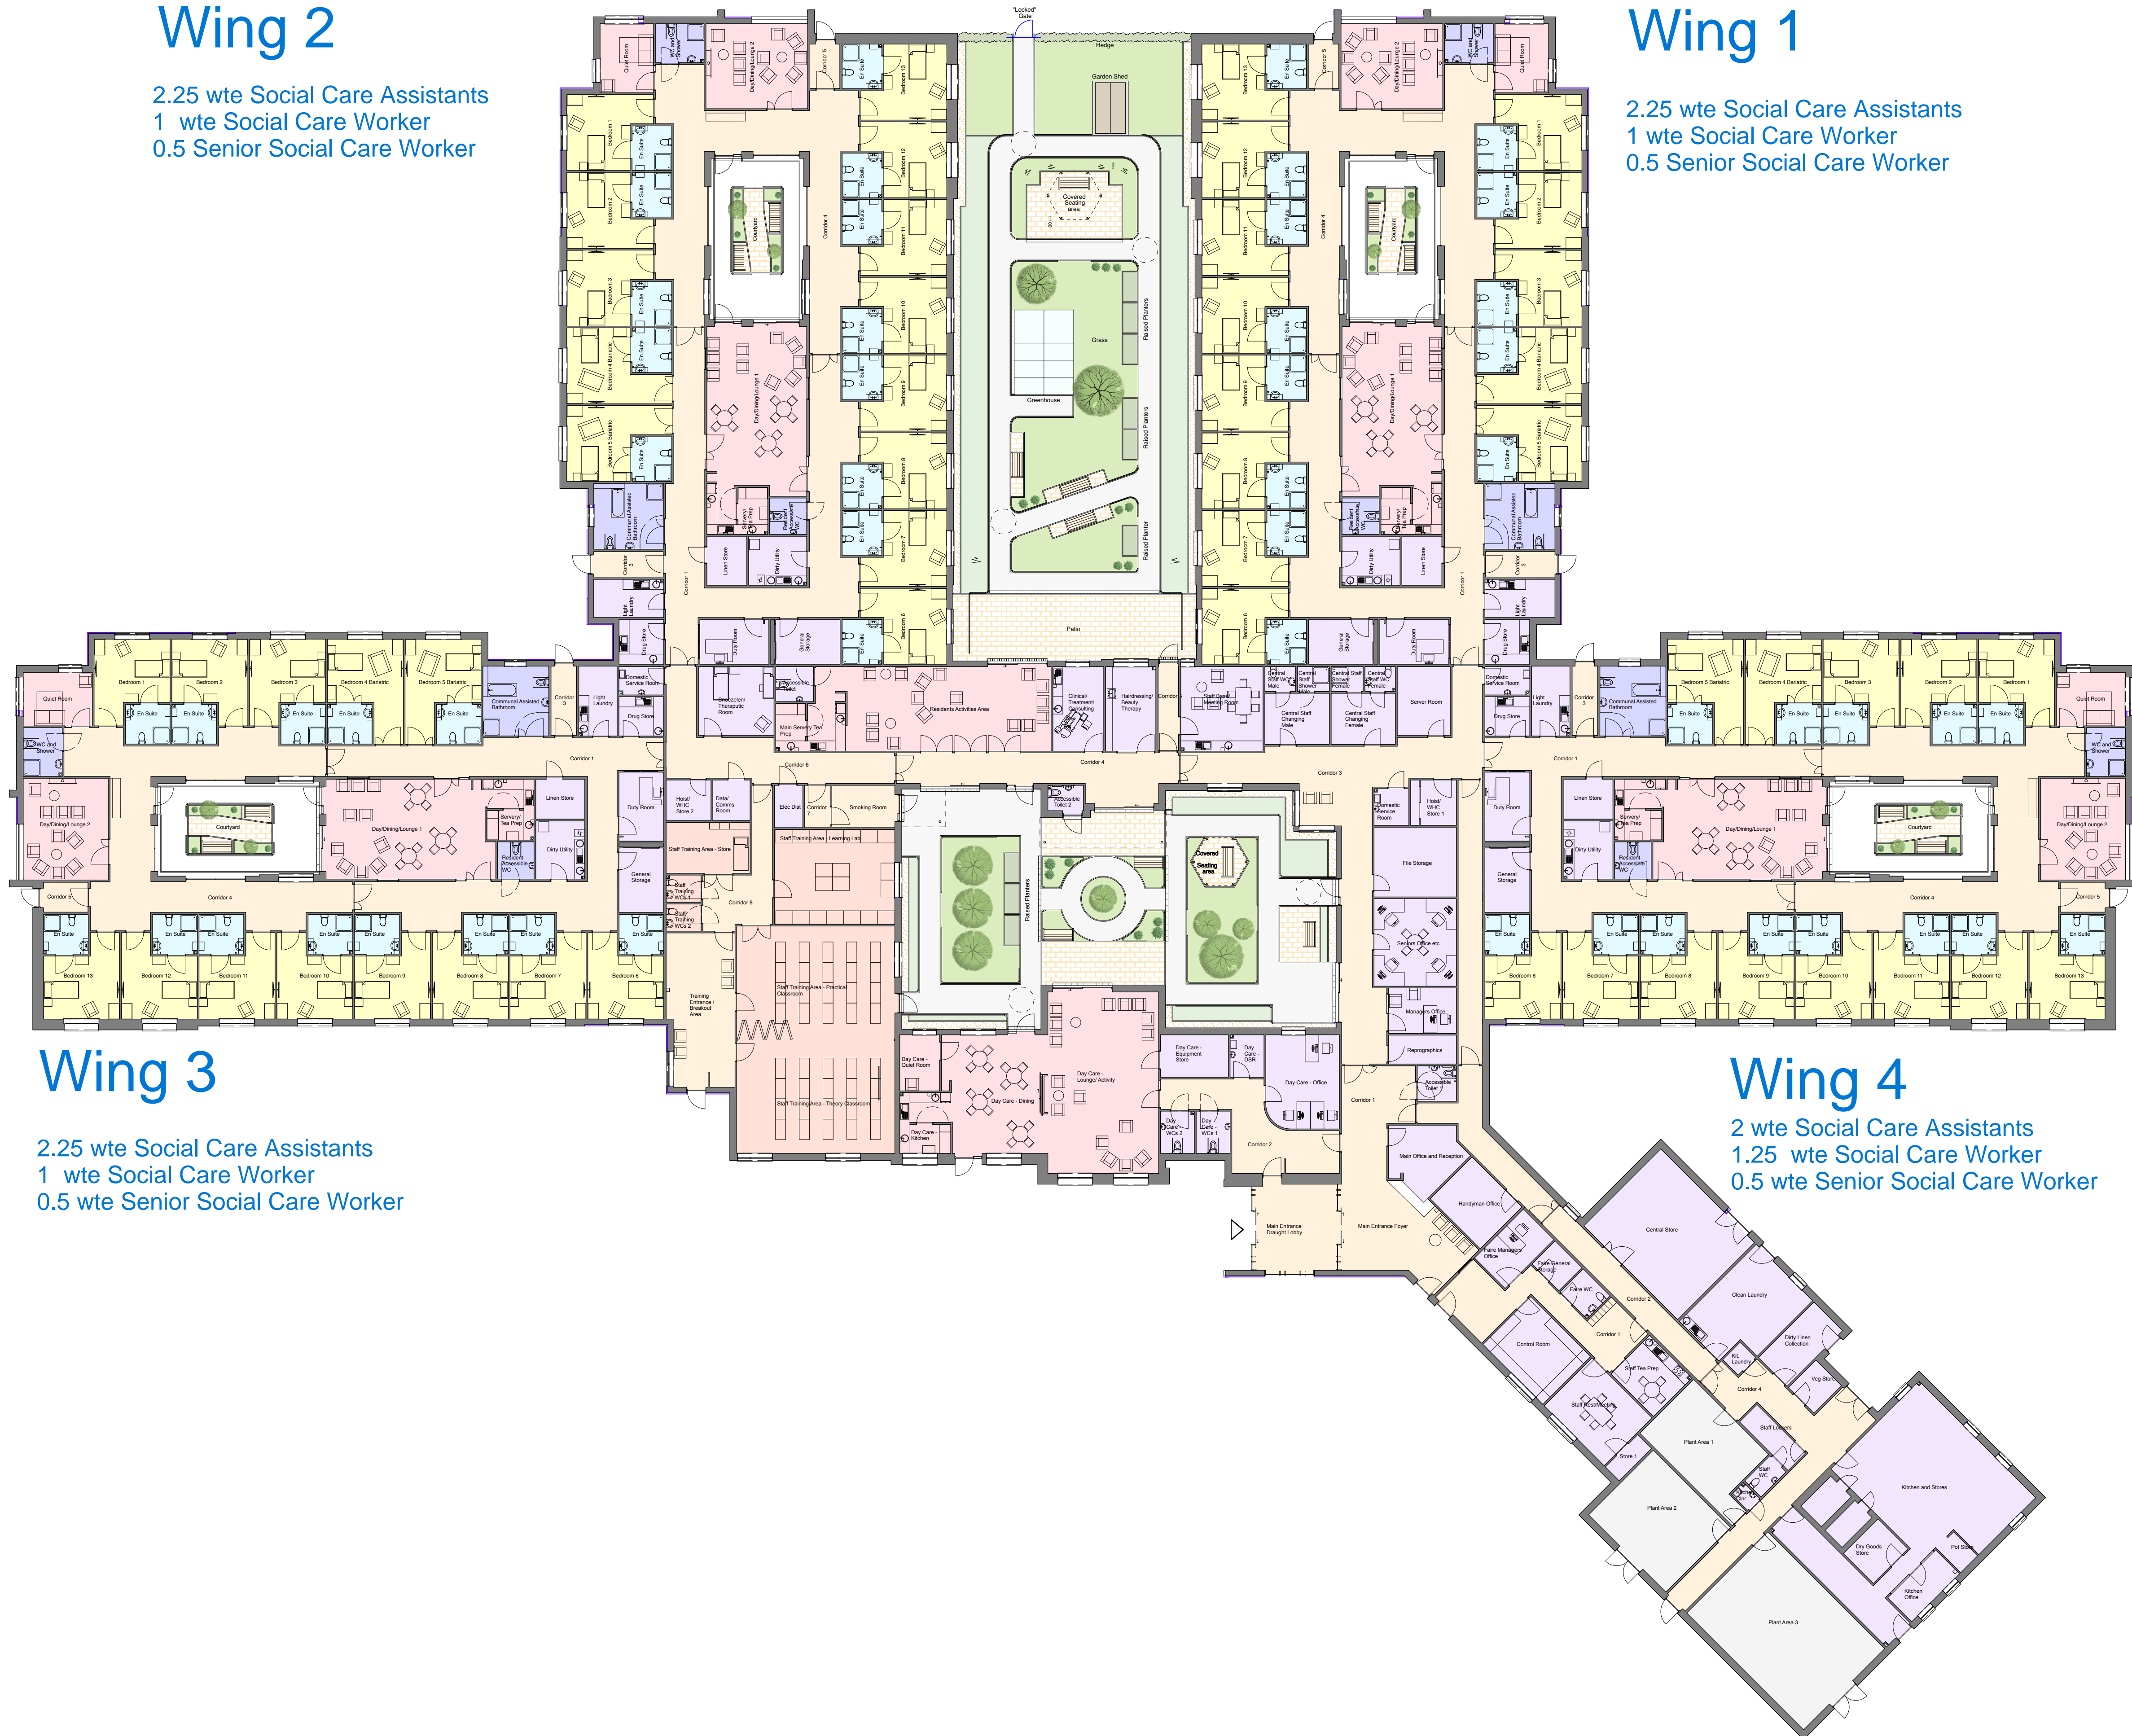

Wing 3

2.25 wte Social Care Assistants
1 wte Social Care Worker
0.5 wte Senior Social Care Worker

Wing 4

2 wte Social Care Assistants
1.25 wte Social Care Worker
0.5 wte Senior Social Care Worker

NOTES

COPYRIGHT ROBERT POTTER & PARTNERS LLP 2020
DO NOT SCALE. DIMENSIONS FROM THIS DRAWING. ALL DIMENSIONS, INCLUDING FIGURED DIMENSIONS, TO BE CHECKED ON SITE PRIOR TO COMMENCING ANY WORKS

REVISIONS & ADDITIONS		DATE	BY
PROJECT			
Comhairle nan Eilean Siar. Lewis Care Development, Stornoway.			
DRAWING TITLE			
Care Home Ground Floor Plan			
ROBERT POTTER & PARTNERS CHARTERED ARCHITECTS & PROJECT MANAGERS			
7 MILLER ROAD, AYR 51 NEWALL TERRACE, DUMFRIES 110 WEST GEORGE STREET, GLASGOW 2 KINGDOM STREET, LONDON			
KA7 2AX DG1 1LN G2 1QU W2 6BD			
01292 - 261228 01387 - 255509 0141 - 332 9111 020 3479 5931			
SCALE	1:200 A1	6380/460	
DATE	Dec 20		
DRAWN BY	AWM		
CHECKED BY			
		REVISION	